



FASTENERS:
USE MIN #9 CORROSION
RESISTANT SCREWS
(COLOR COORDINATED
IN EXPOSED AREAS)

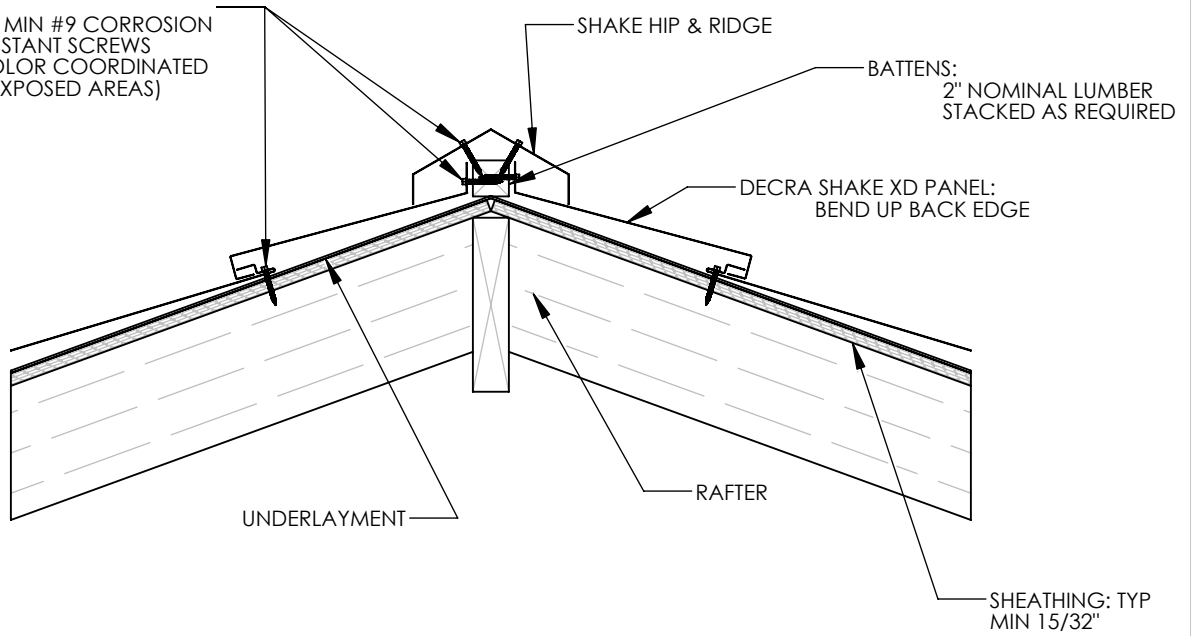

FASTENERS:
USE MIN #9 CORROSION
RESISTANT SCREWS
(COLOR COORDINATED
IN EXPOSED AREAS)

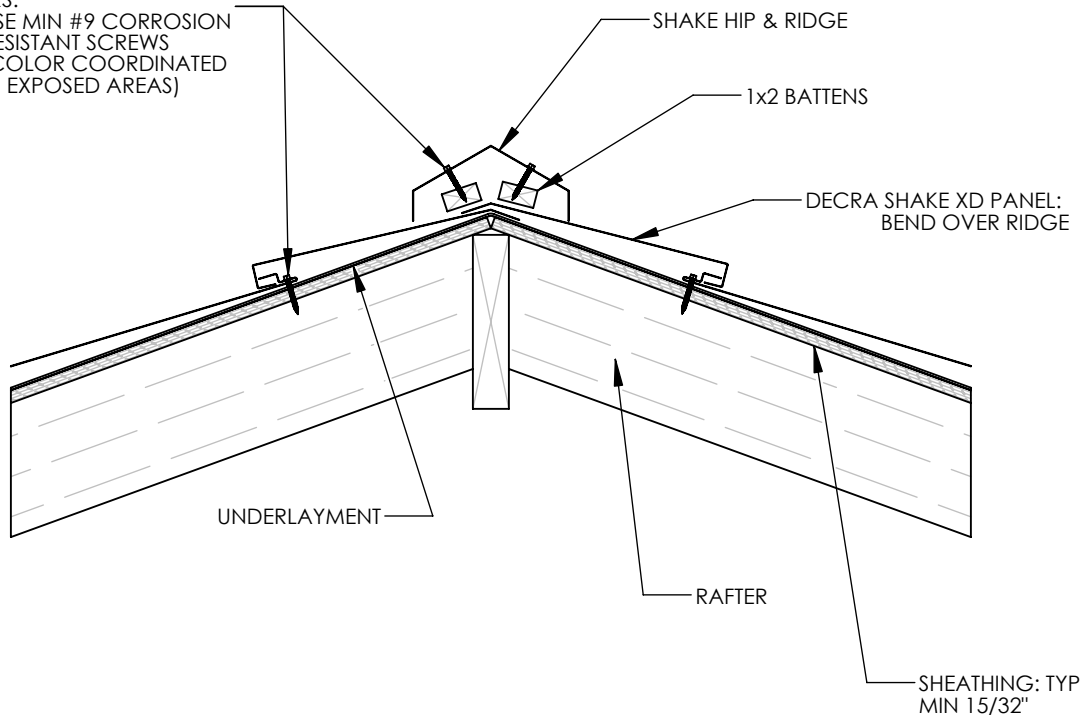

TITLE
Hip and Ridge at Ridge - Shake XD®

DRAWING No.
ARCH2009-5-08b

DECRA ROOFING SYSTEMS, INC.

THE INFORMATION CONTAINED IN THIS DRAWING IS THE SOLE PROPERTY OF
DECRA ROOFING SYSTEMS, INC. ANY REPRODUCTION IN PART OR IN WHOLE
WITHOUT PRIOR APPROVAL AND WRITTEN PERMISSION IS PROHIBITED.

1230 RAILROAD ST. CORONA, CA 92882 PH (951)272-8180 Fax (951)272-4476

DATE: **03-18-13**

SCALE: **1 1/2" = 1' 0"**